



APARTAMENTO A BASE DE CONCRETO ASFALTICO DE 5
 . DE ESPESOR EN LA CALLE PRINCIPAL DE LA COMUNIDAD
 HOR OCAMPO (SAN JERONIMO) FRESNILLO ZACATECAS.

AREA = 5,000.12m2

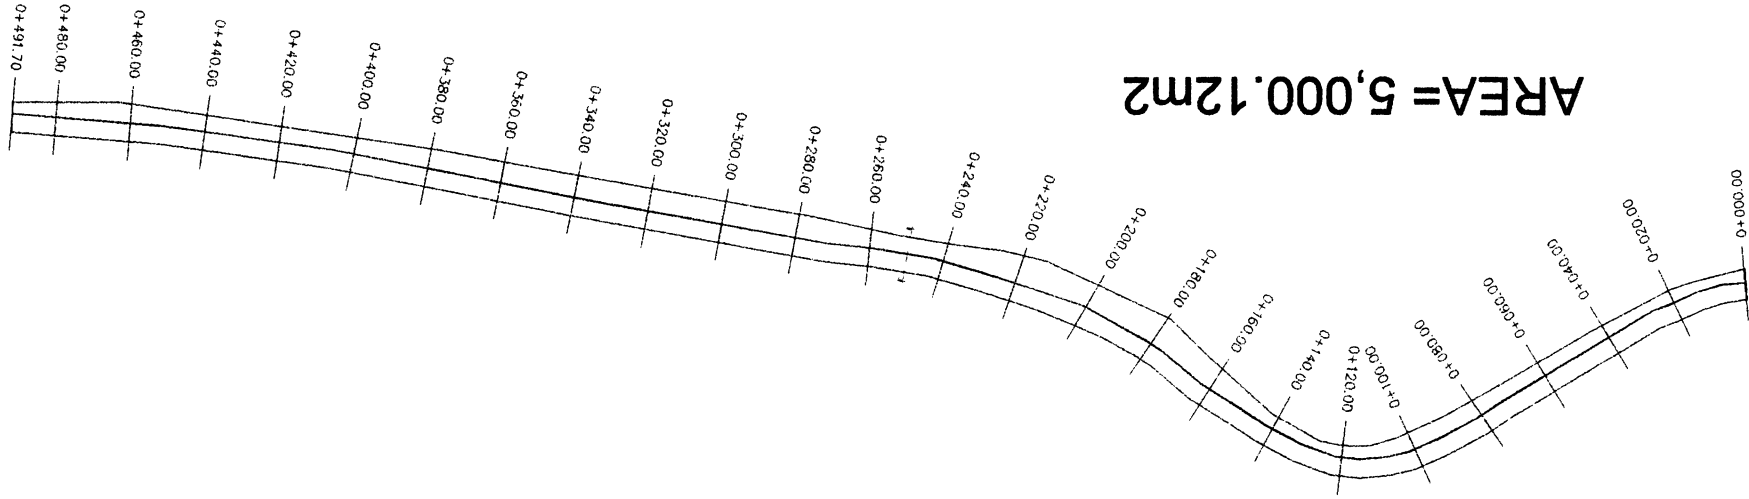

PLANTA ARQUITECTÓNICA GENERAL
 ESC. 1:600
 ESQUILA GENERAL

SECCION X-X'

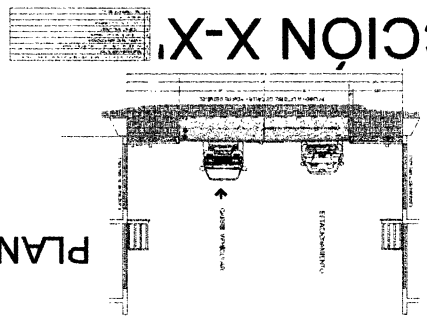

The block contains three logos. The top logo is the official seal of the Government of Zacatecas, featuring a stylized sun and the word 'FRESNILLO'. The middle logo is the official seal of the Municipality of Fresnillo, featuring a stylized sun and the words 'FRESNILLO ZACATECAS'. The bottom logo is a stylized circular emblem with a downward-pointing arrow.

The block contains a professional seal on the left, which is a circular emblem with a stylized sun and the word 'FRESNILLO'. To the right of the seal is a table of technical specifications, including columns for 'ITEM', 'DESCRIPCION', 'CANTIDAD', 'UNIDAD', and 'VALOR'. The table lists various items related to the pavement structure, such as 'CONCRETO', 'ASFALTO', and 'SUBGRANULADO'. The table is followed by a section of text providing additional technical details and a signature line.